

DEKKER
PERICH
SABATINI

7601 JEFFERSON NE, SUITE 100
ALBUQUERQUE, NM 87109

505.761.9700 / DPSDESIGN.ORG

ARCHITECT

PROJECT

Project Name
Enter address here

Project Status

REVISIONS

- △
- △
- △
- △

DRAWN BY

REVIEWED BY

DATE 03.11.15

PROJECT NO. 15-0017

DRAWING NAME

EXTERIOR
ELEVATIONS

SHEET NO.

AE202




D5 EAST ELEVATION
1/8" = 1'-0" 0' 4' 8' 16'



C5 NORTH ELEVATION
1/8" = 1'-0" 0' 4' 8' 16'



B5 WEST ELEVATION
1/8" = 1'-0" 0' 4' 8' 16'

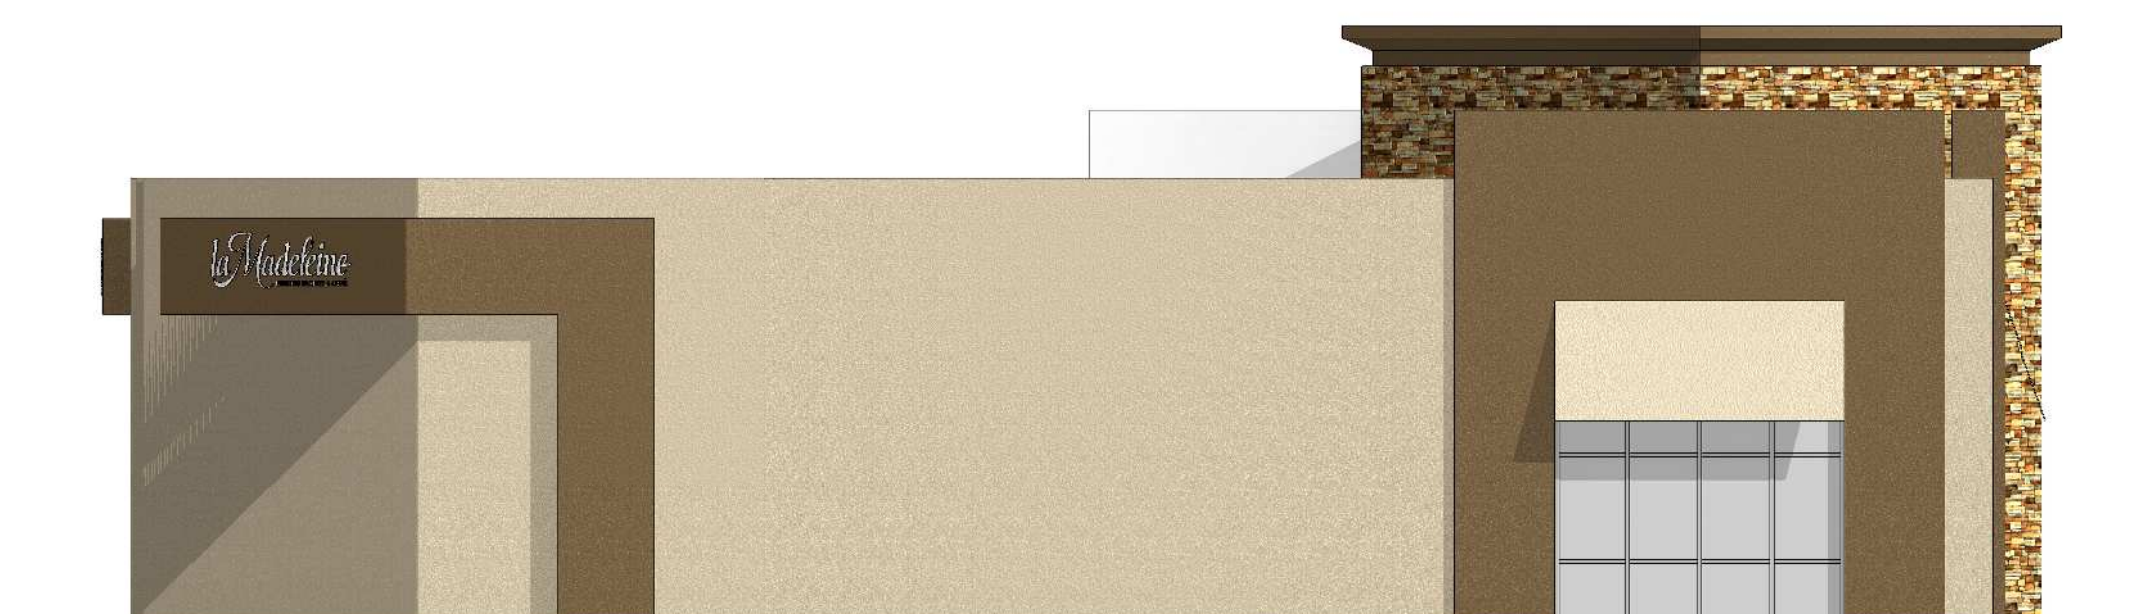

A5 SOUTH ELEVATION
1/8" = 1'-0" 0' 4' 8' 16'

